




# PROJECT UNDER CONSTRUCTION

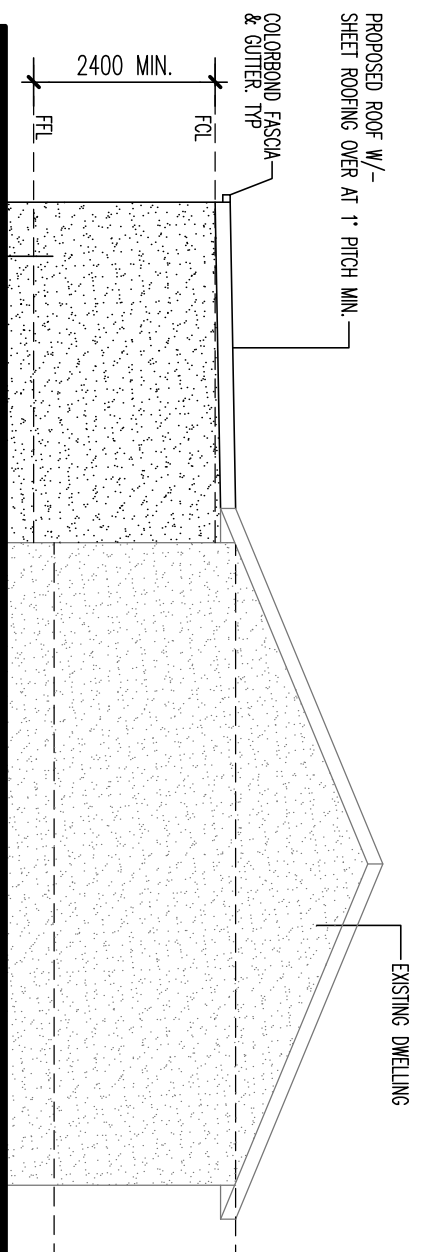

SOUTH-WEST ELEVATION (SIDE)

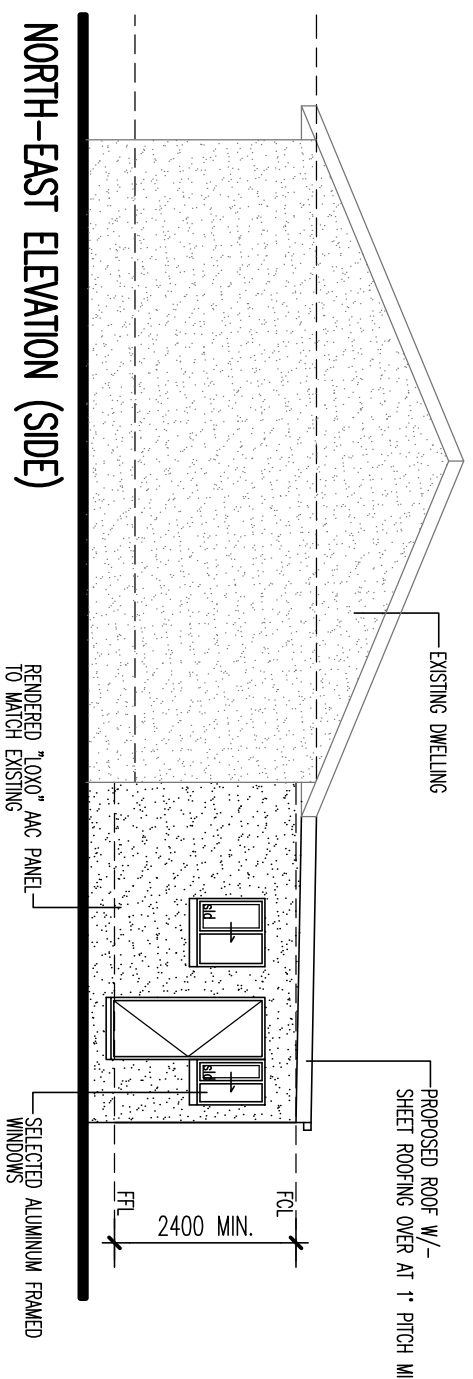


NORTH-EAST ELEVATION (SIDE)

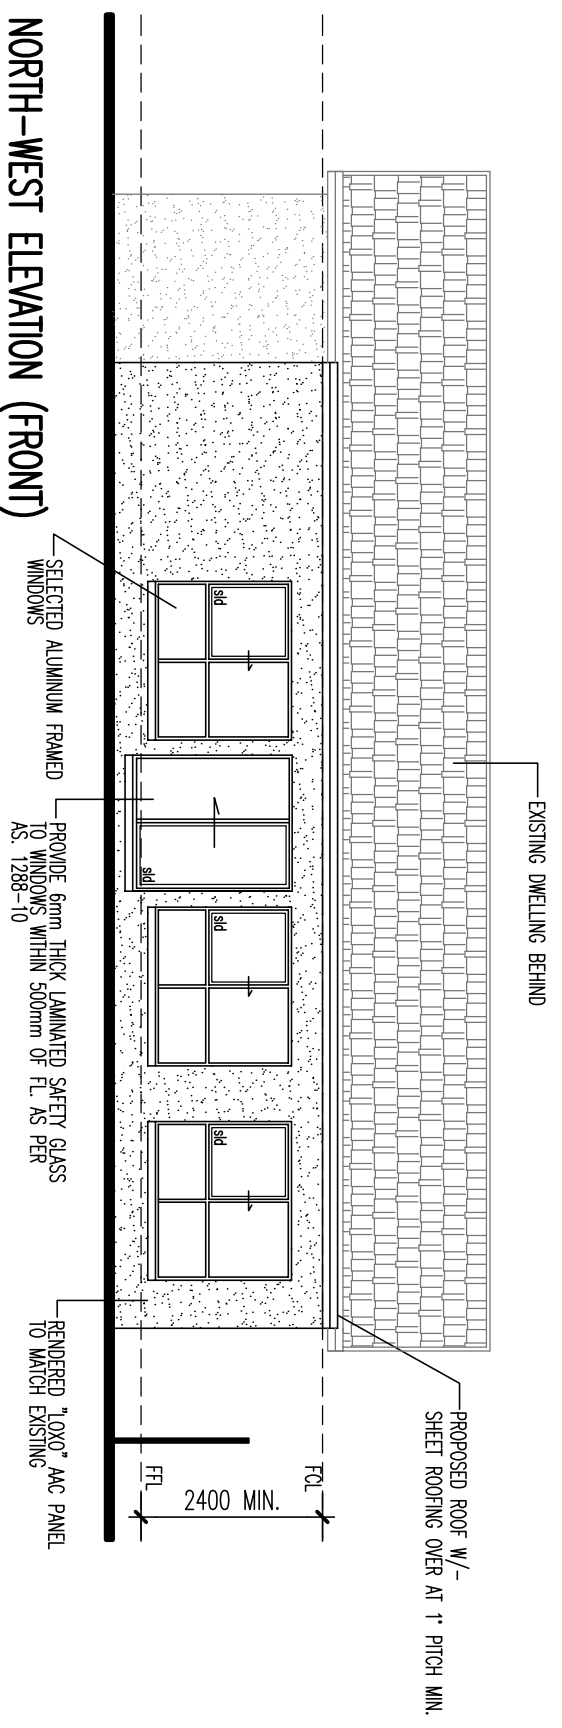

NORTH-WEST ELEVATION (FRONT)

CLIENT:  
 ROSA DEFILIPPIS  
 ADDRESS :  
 110 ILLAWARRA CRESCENT  
 DANDENONG NORTH

## PROPOSED ELEVATIONS

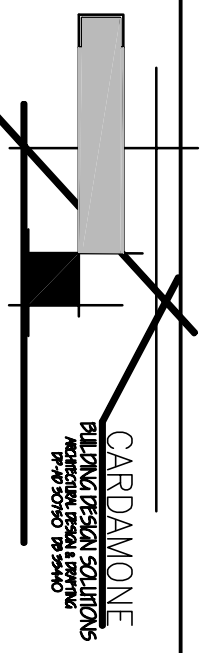

JOB No.:	10-009	DRAWN:	DMC
DATE:	21.11.11	CHECKED:	DMC
SCALE:	1:100		
SHEET	5	OF	6