




NORTH ELEVATION

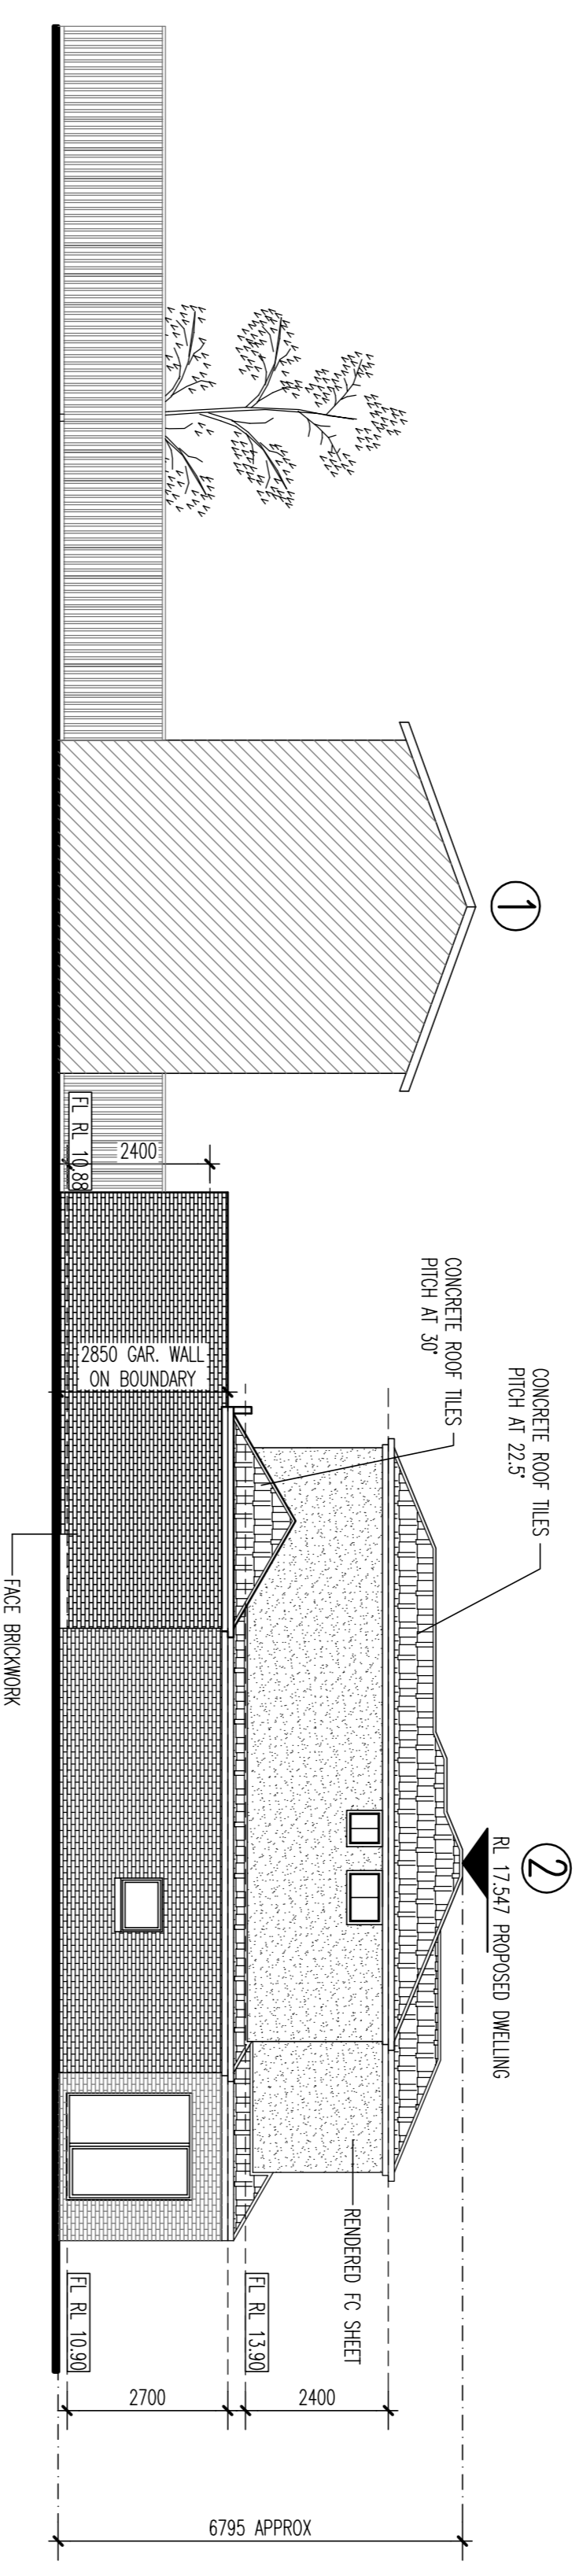


SOUTH ELEVATION

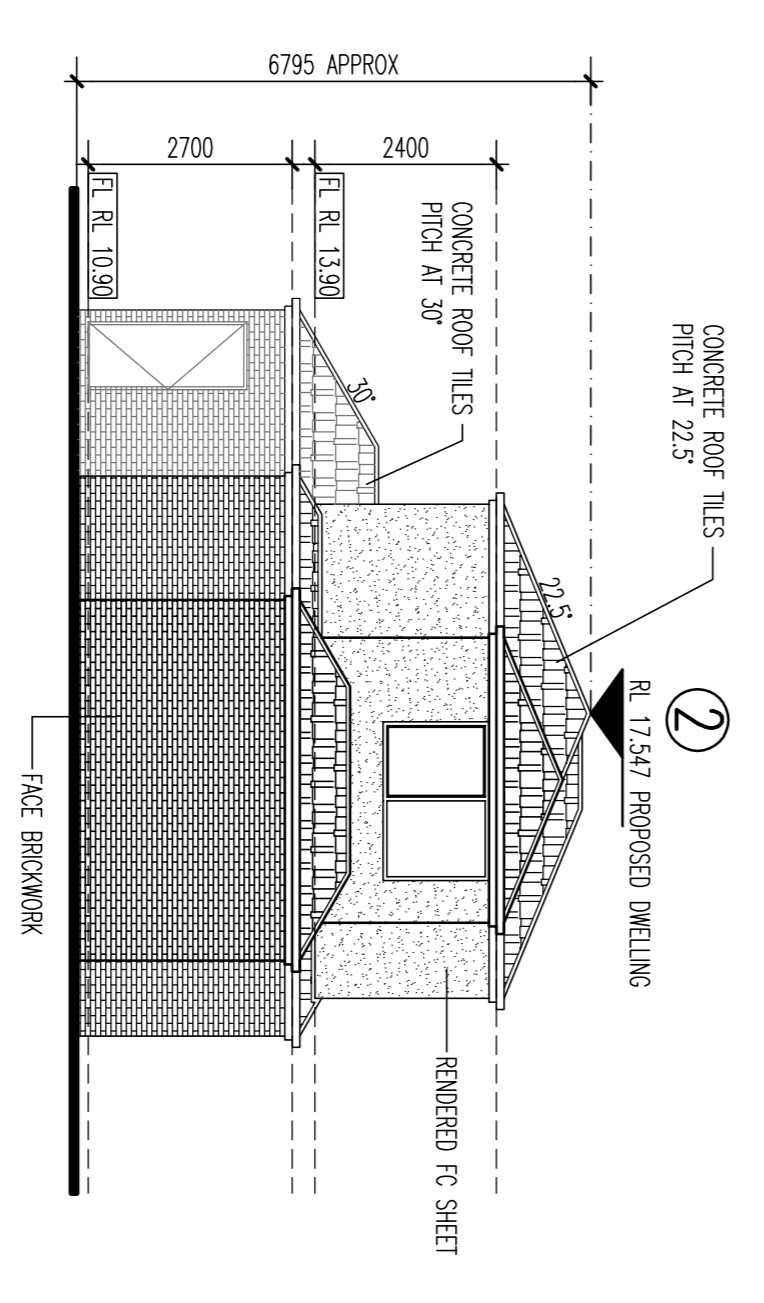


EAST ELEVATION

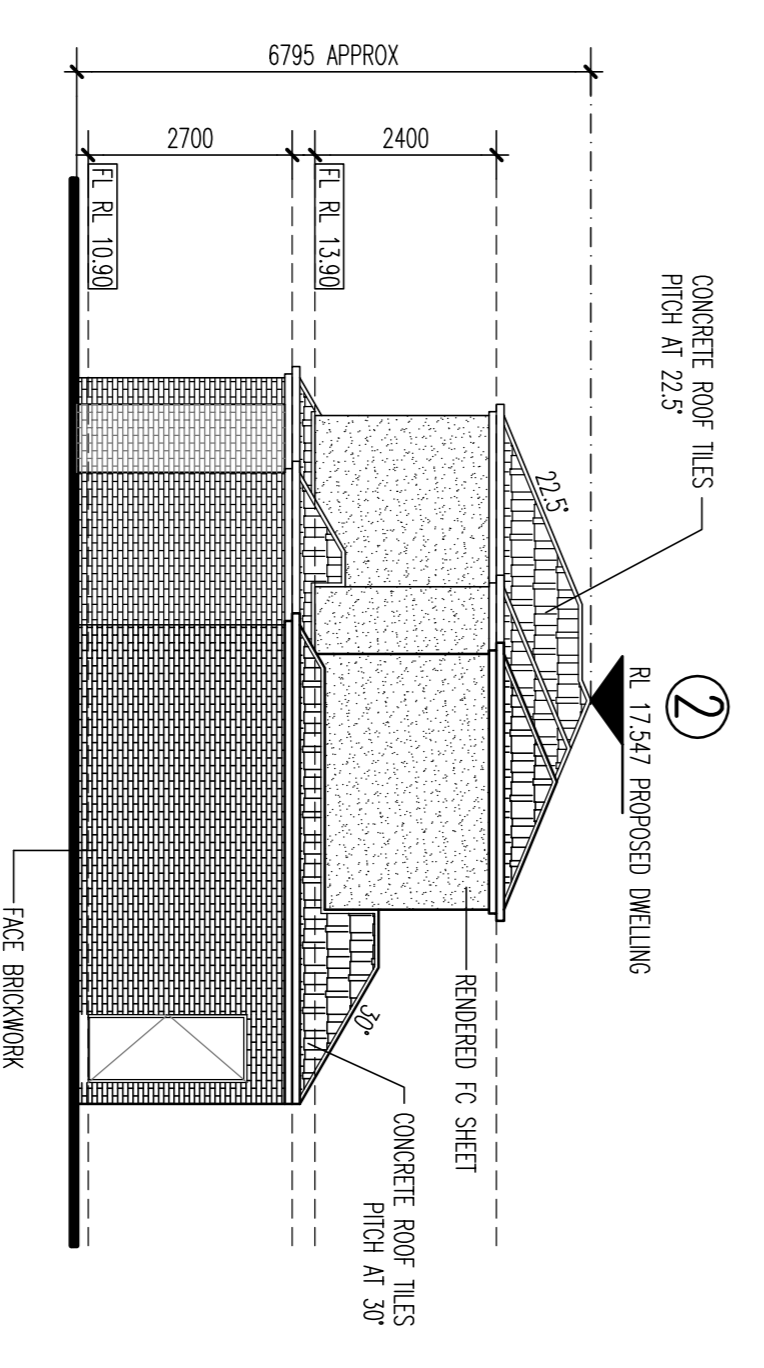

WEST ELEVATION

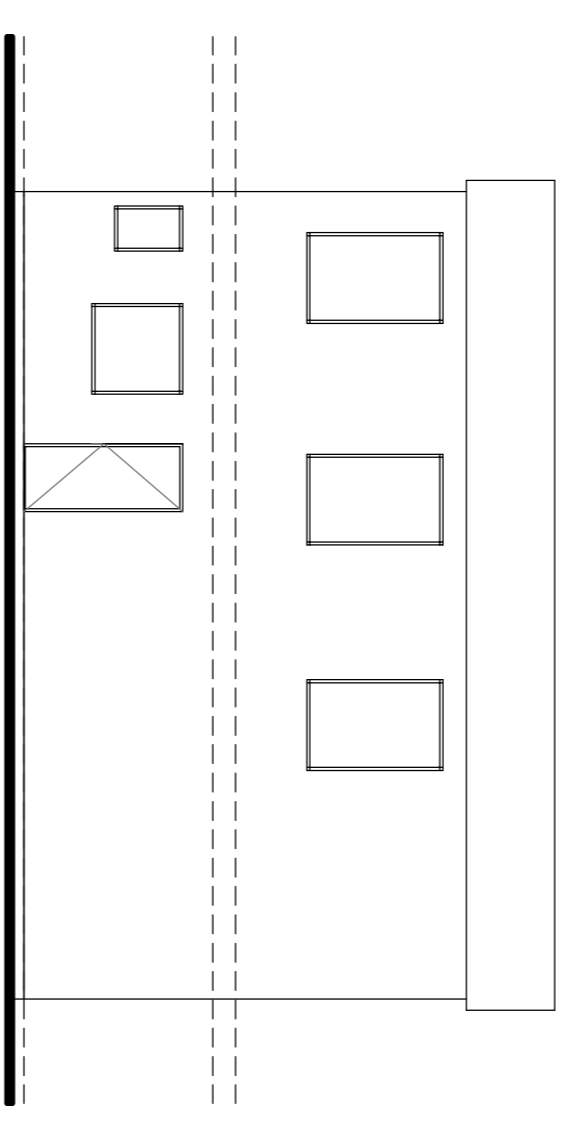

EAST ELEVATION (DUPLEX)

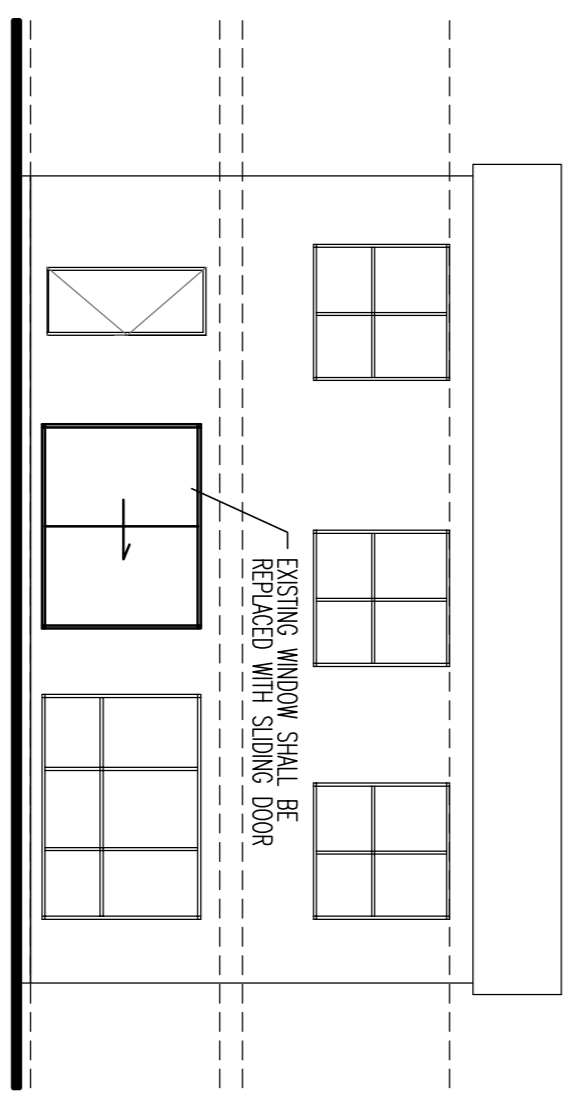

WEST ELEVATION (DUPLEX)