


EXISTING SINGLE STOREY DWELLING more than 12m QWAV

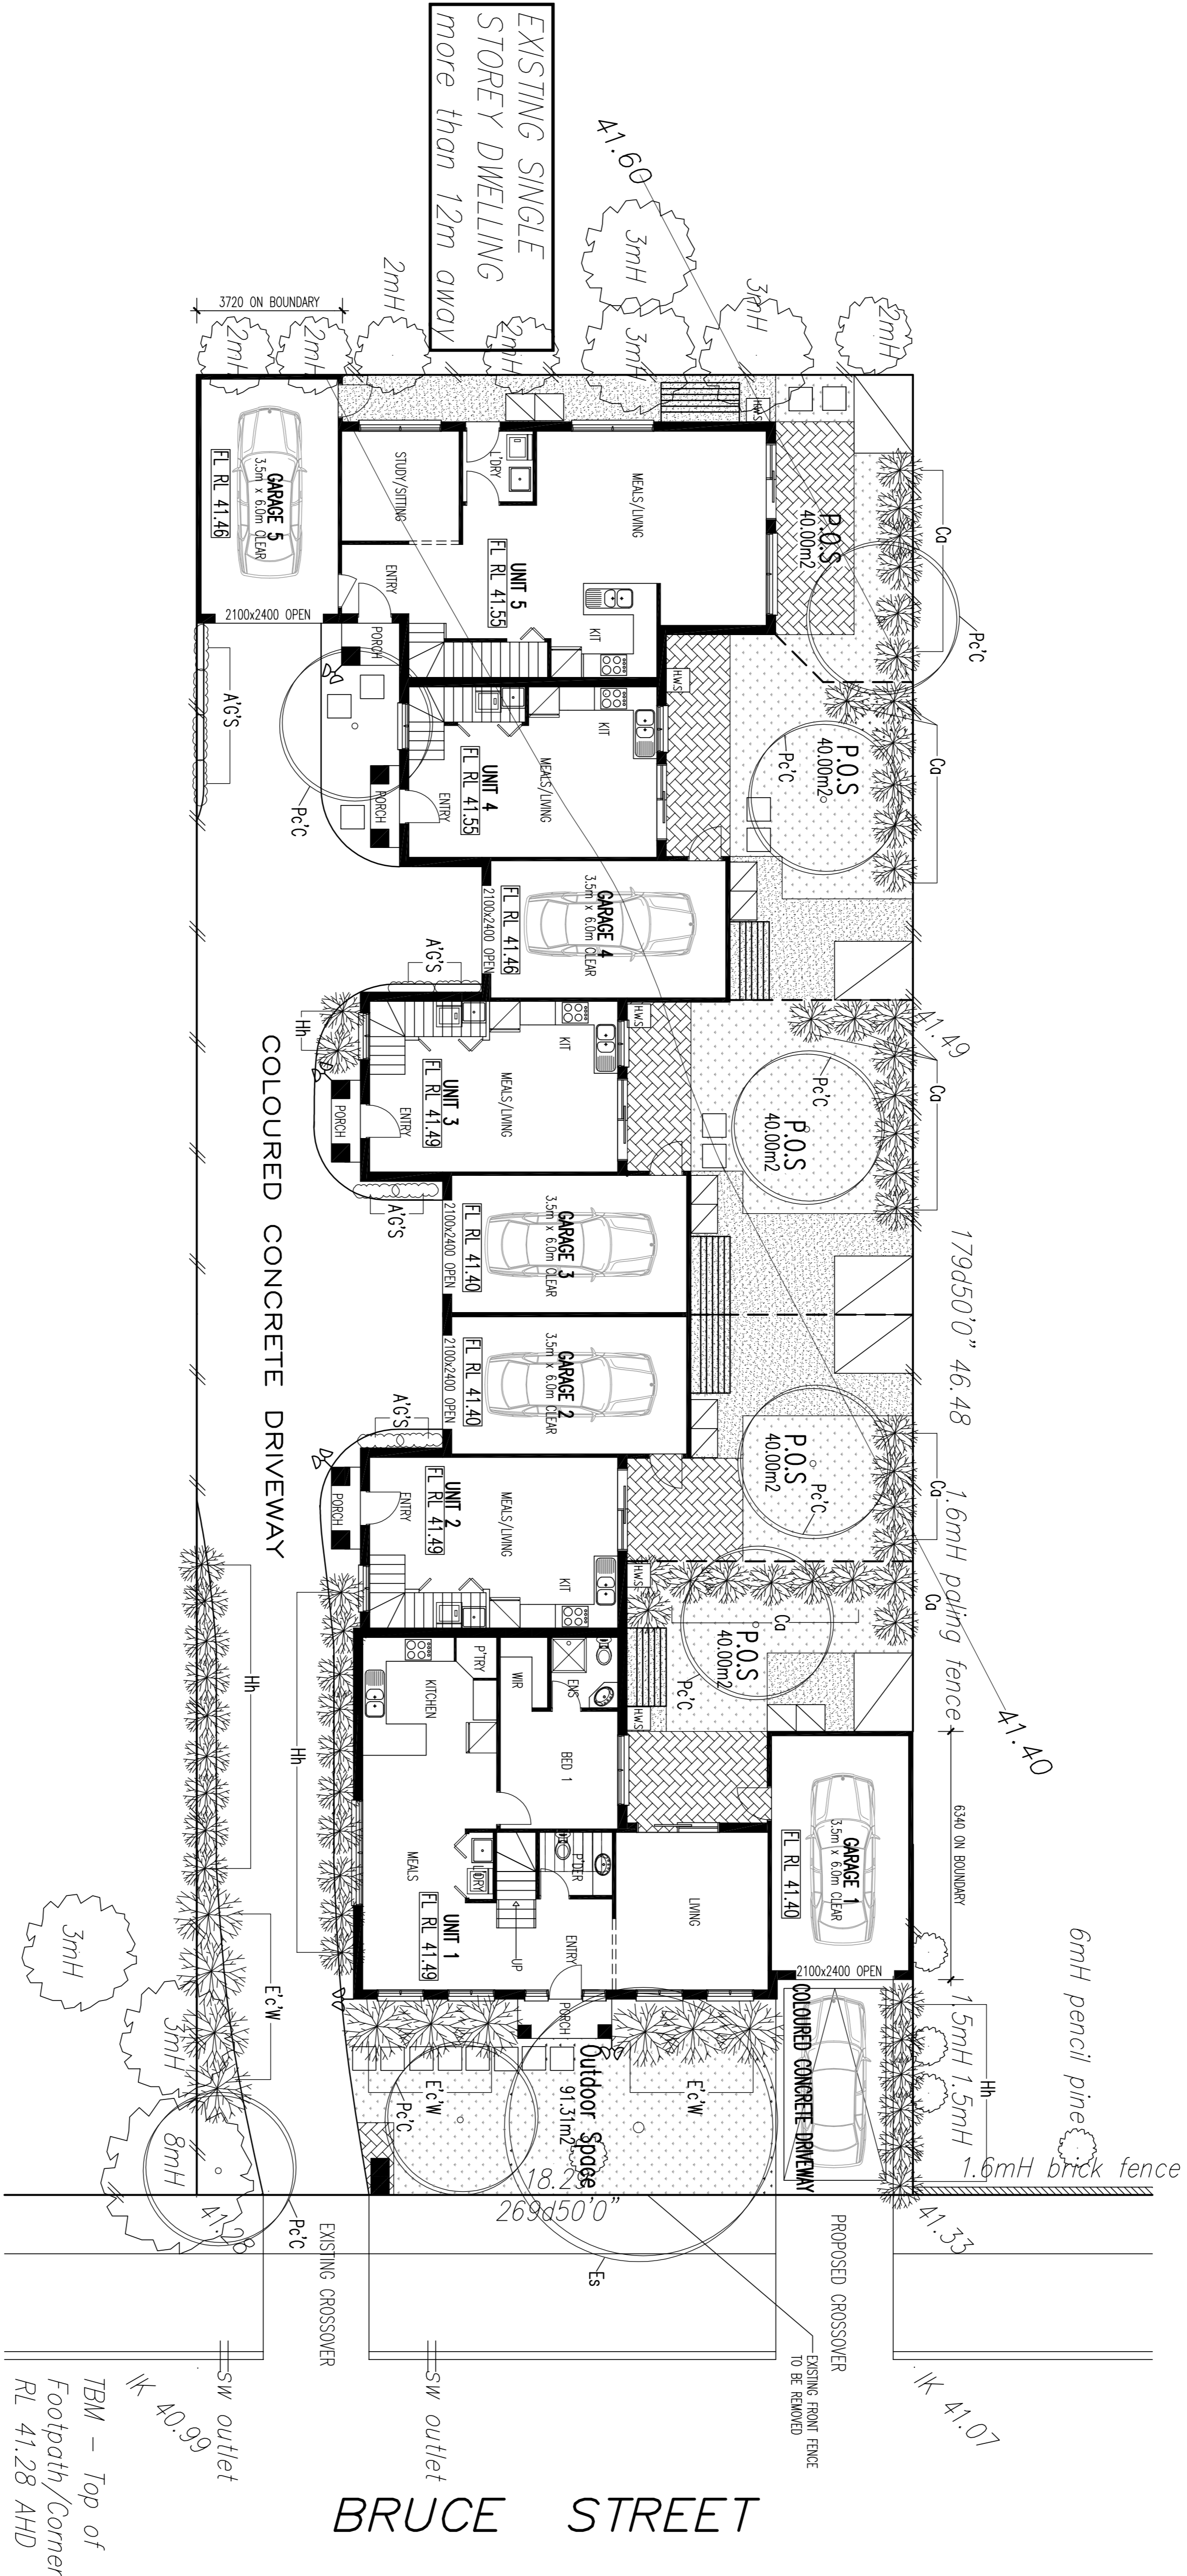

BRUCE STREET

TBM - Top of Footpath/Corner RL 41.28 AHD